



113 Parkes Street, Oak Flats

Property ID: 6189128

SOLD



BRAND NEW SINGLE LEVEL VILLA

Presenting a rare opportunity to secure one of two single level villas. This is an excellent chance for those looking to down size or first-time buyers without the sacrifice of space. These villa's will suit the fussiest of buyers.

Built to impeccable standards, using only the highest quality fittings and fixtures, this brand-new turn-key home, showcasing sophistication combined with low maintenance ease is sure to impress; unlocking more freedom for the lifestyle you've been looking for.

Thoughtfully appointed providing astute buyers with a relaxed, low maintenance lifestyle while enjoying high-end finishes.

The clever design ensures each villa has 3 generous bedrooms, master with ensuite and walk in robe. Two other bedrooms both have large robes. You'll love the spacious open plan kitchen, living and dining areas capitalising on natural light. They have oversize double garages and private courtyards.

The villas include timber floating floors in living areas and carpet throughout the bedrooms, built in gas fires in the living areas, freestanding bath to the main bathroom, ceiling fans in all bedrooms, large storage cupboards and a separate laundry. With the automatic double lockup garage providing internal access, you'll be able to move in and enjoy all the qualities of this brand-new home and more.

Complete with, quality appliances, driveway, blinds, fencing, full landscaping and so much more. Simply move straight in and enjoy this deluxe, easy living home.

Make a wise investment in your future and contact Monique Field to arrange your inspection today. M: 0403021172 or email: Monique.field@smileelite.com



Monique Field
Principal - Monique Field Property

M: 0403 021 172
E: monique.field@smileelite.com

Disclaimer: All information contained herein is obtained from property owners or third-party sources which we believe are reliable. We have no reason to doubt its accuracy, however we cannot guarantee it. All interested person/s should rely on their own enquiries.

Features

Built-ins

Carpeted

Close to Schools


Close to Shops

Close to Transport

Disabled Access

MONIQUE FIELD
PROPERTY

113 PARKES STREET, OAK FLATS / TOTAL 323.4 m²

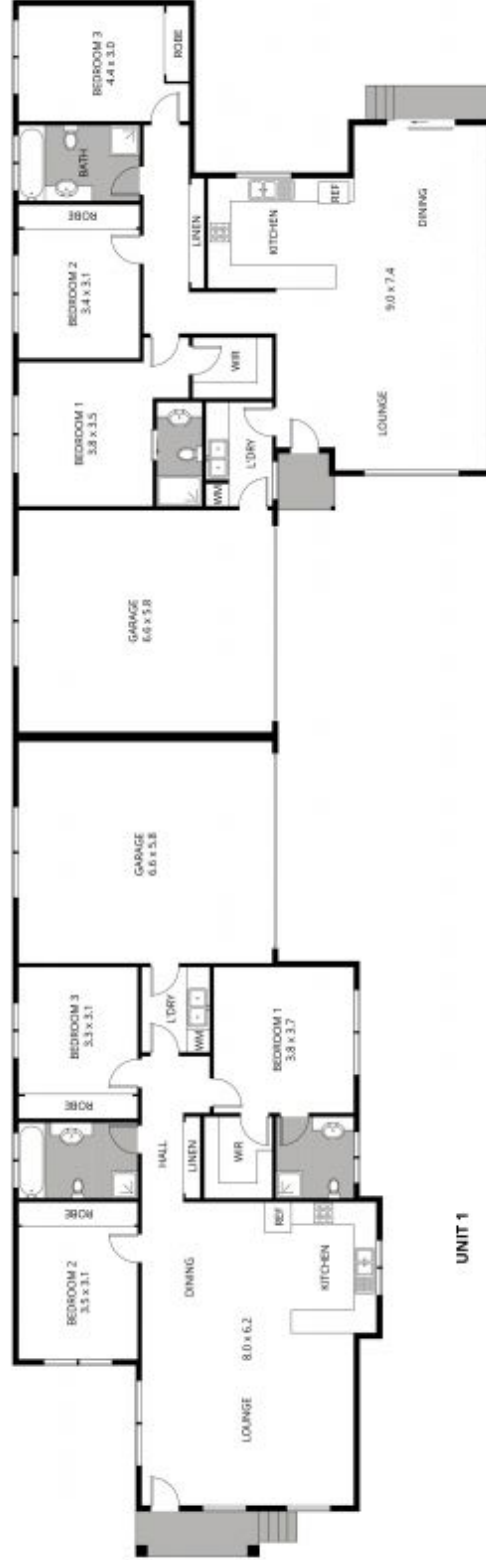

LOWER FLOOR PLAN

Powered by **SMILEELITE™**
PROPERTY

Scale in metres. Dimensions are approximate. All information contained herein is gathered from sources we believe to be reliable, however we cannot guarantee its accuracy and interested persons should rely on their own enquiries.